


M. J. Neiditz & Co.
433 South Main St., Ste. 328
West Hartford, CT 06110
Phone 860-561-4570

Location:
WINDSOR SHOPPING CENTER
WINDSOR, CT

RAINBOW APPAREL
AUGUST 2016
8,455 SQ. FT.

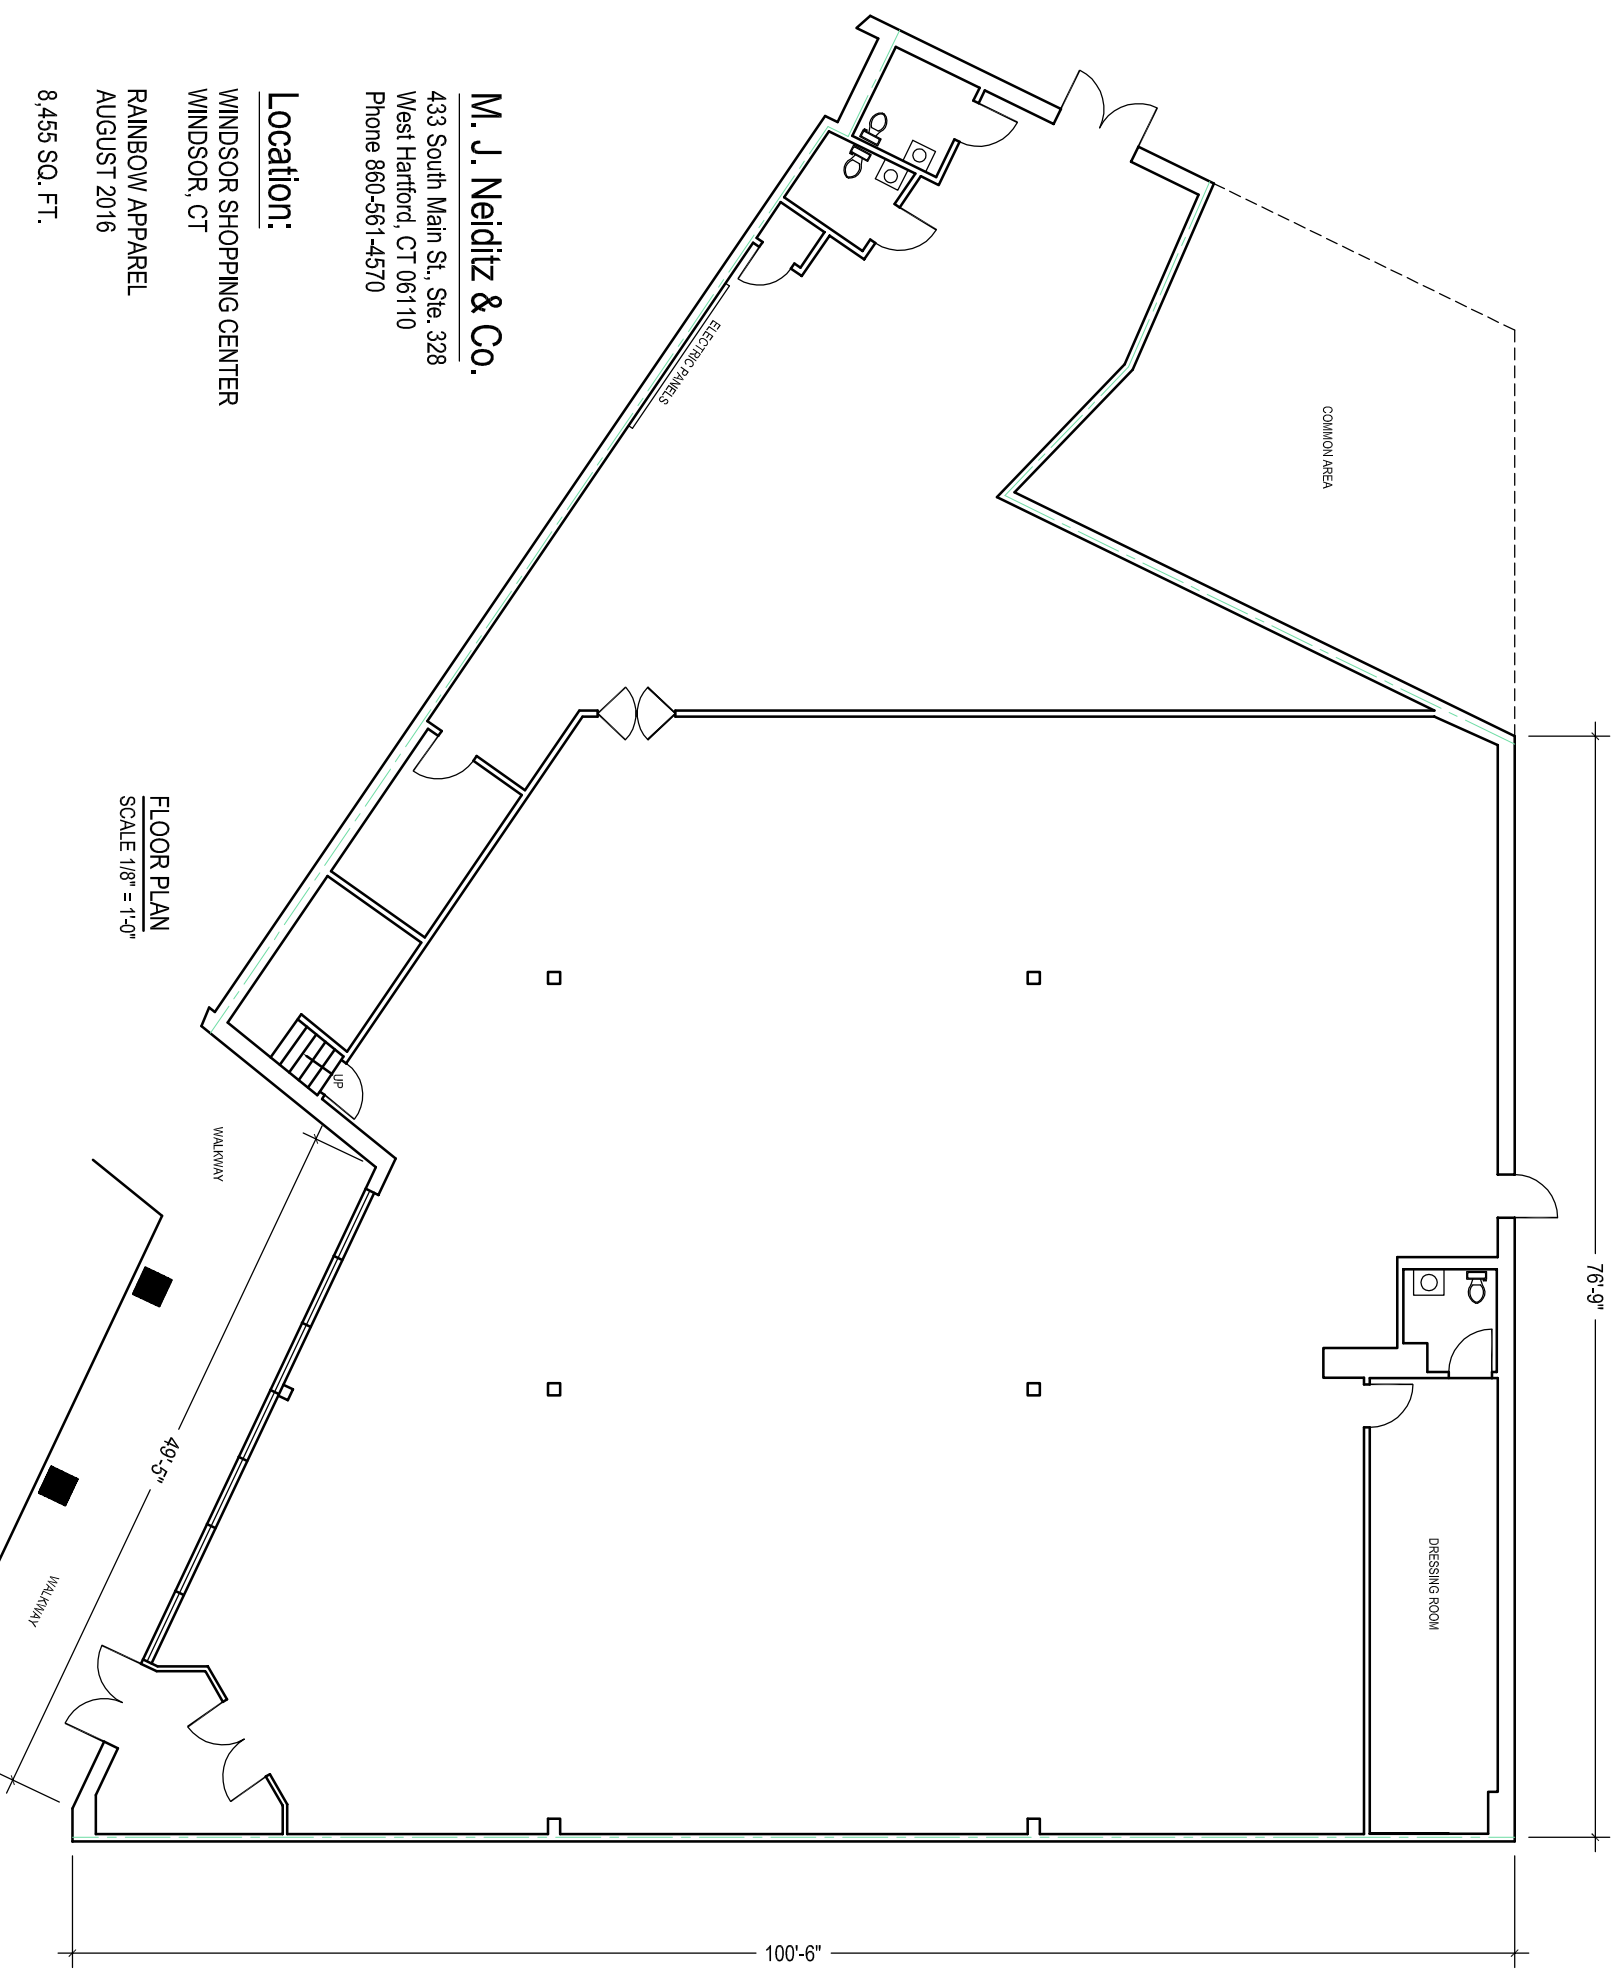

FLOOR PLAN
SCALE 1/8" = 1'-0"