


RETAIL BUILDING IMPROVEMENTS
659 SILAS DEAN HIGHWAY
WETHERSFIELD, CT

REVISIONS		
REV.	DATE	DESCRIPTION / COMMENTS

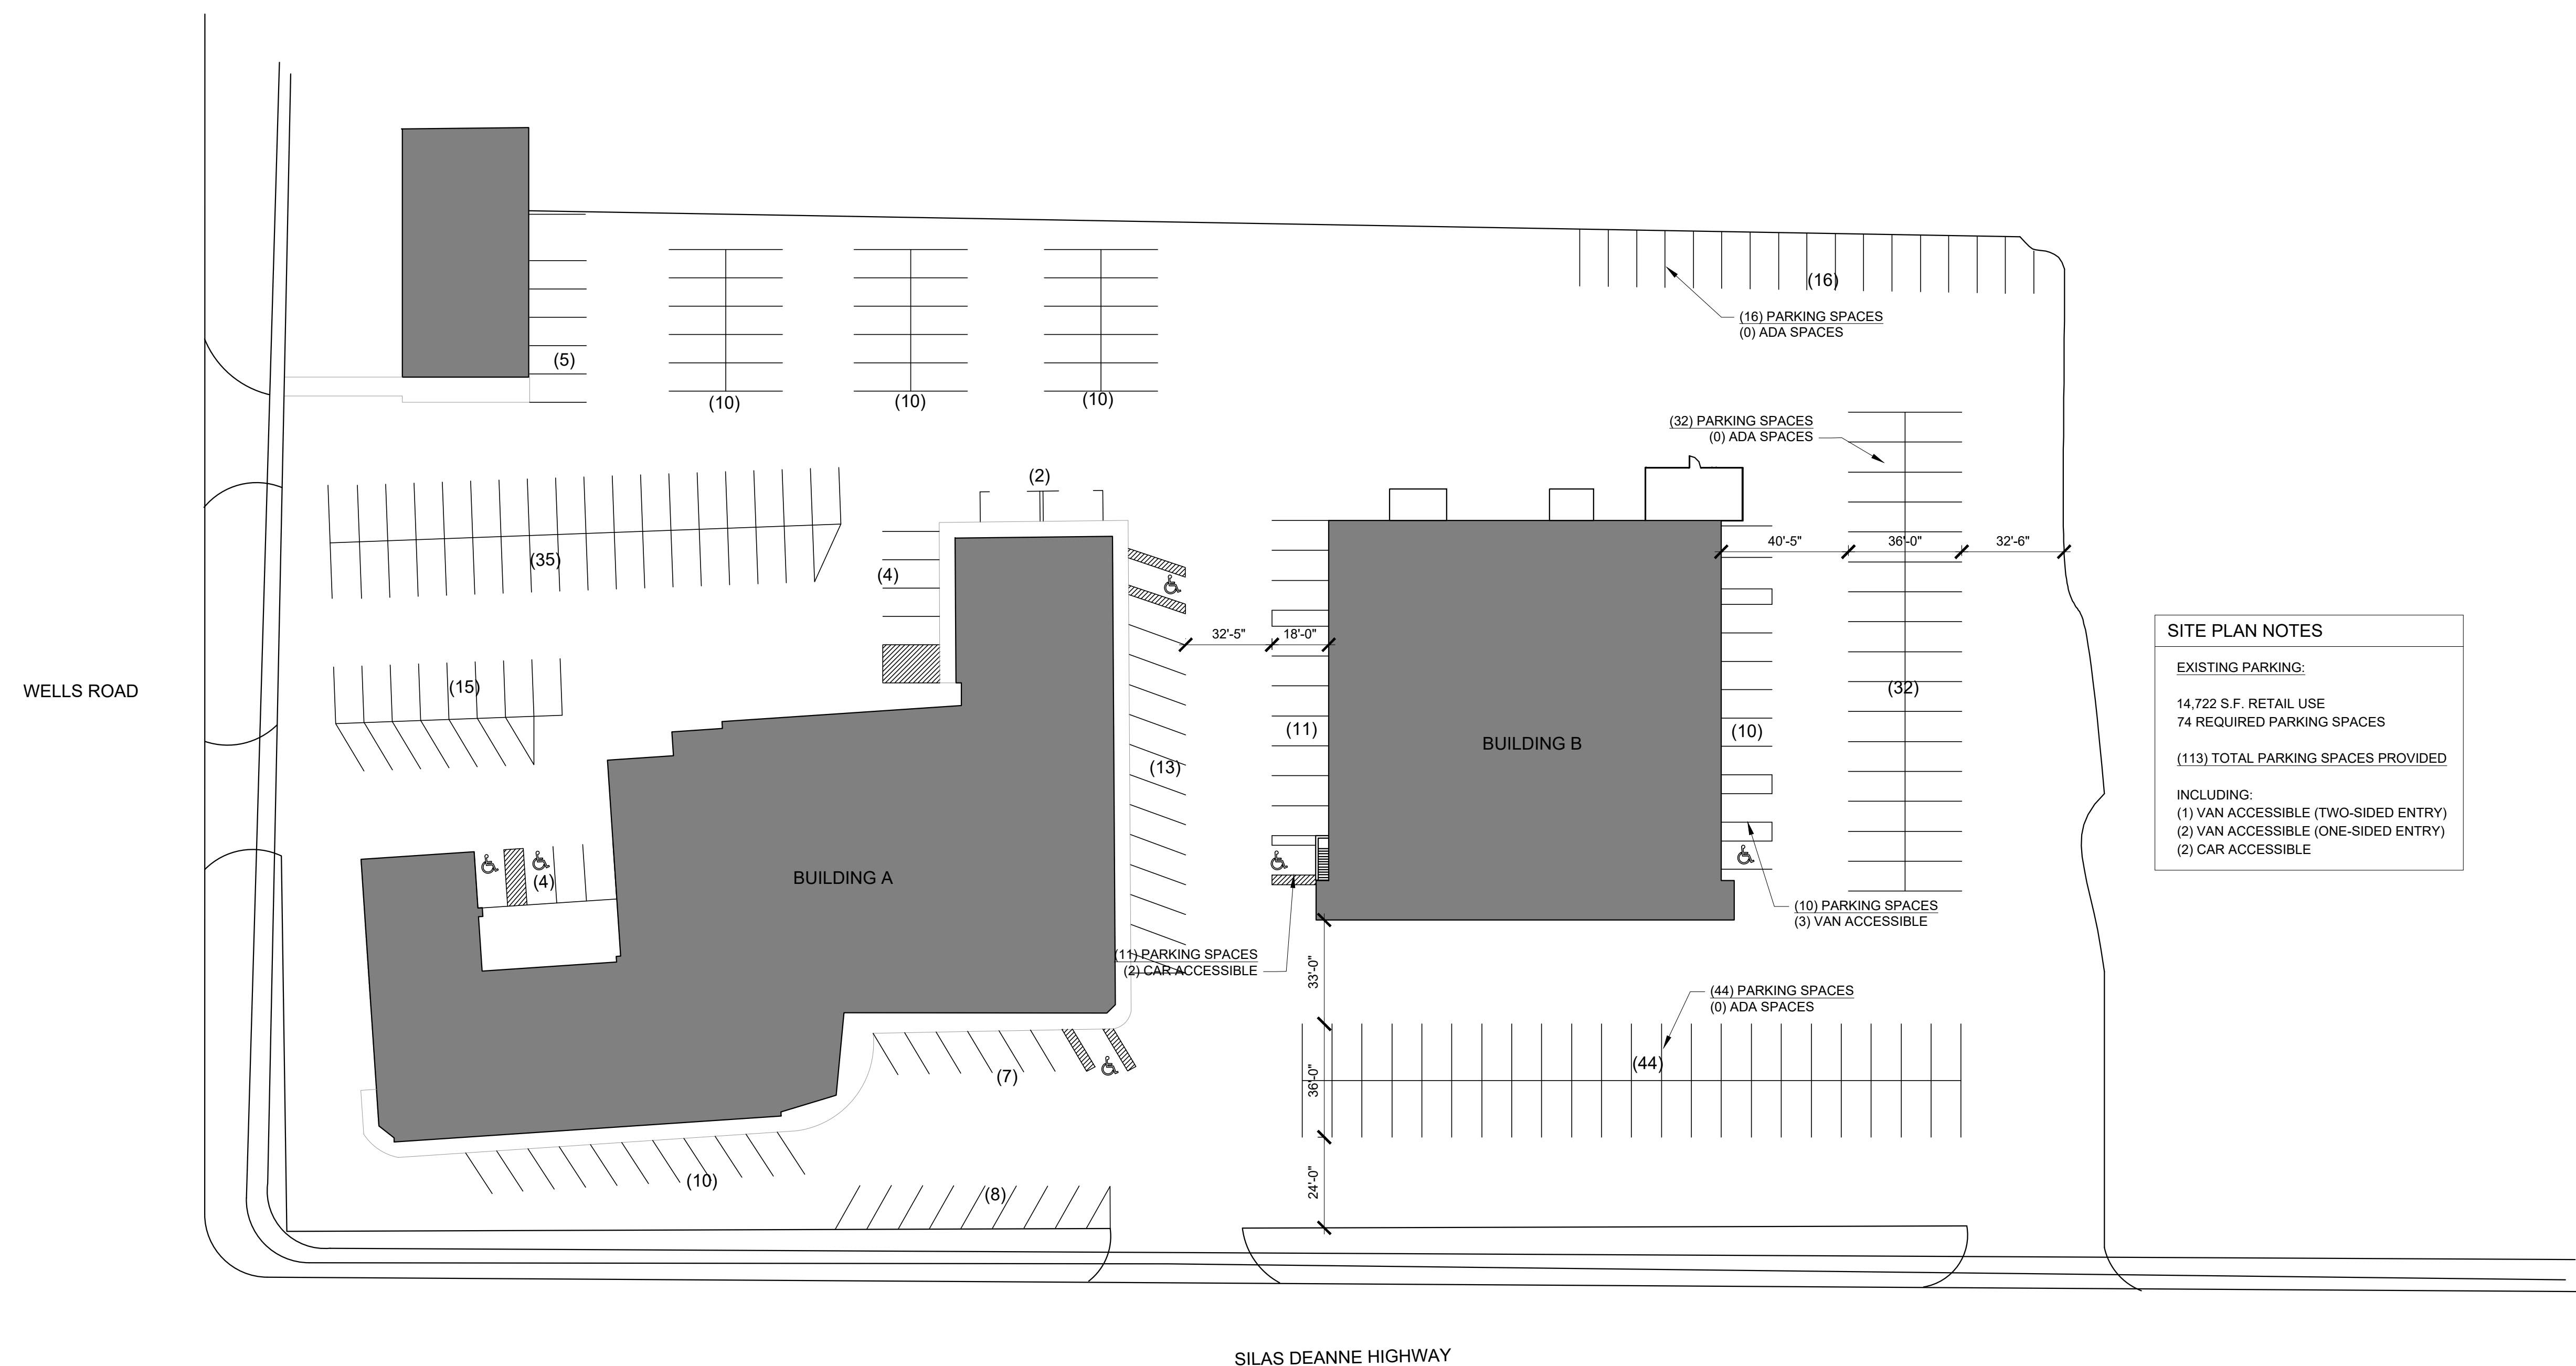

SITE PLAN NOTES

EXISTING PARKING:
14,722 S.F. RETAIL USE
74 REQUIRED PARKING SPACES

(113) TOTAL PARKING SPACES PROVIDED

INCLUDING:
(1) VAN ACCESSIBLE (TWO-SIDED ENTRY)
(2) VAN ACCESSIBLE (ONE-SIDED ENTRY)
(2) CAR ACCESSIBLE